





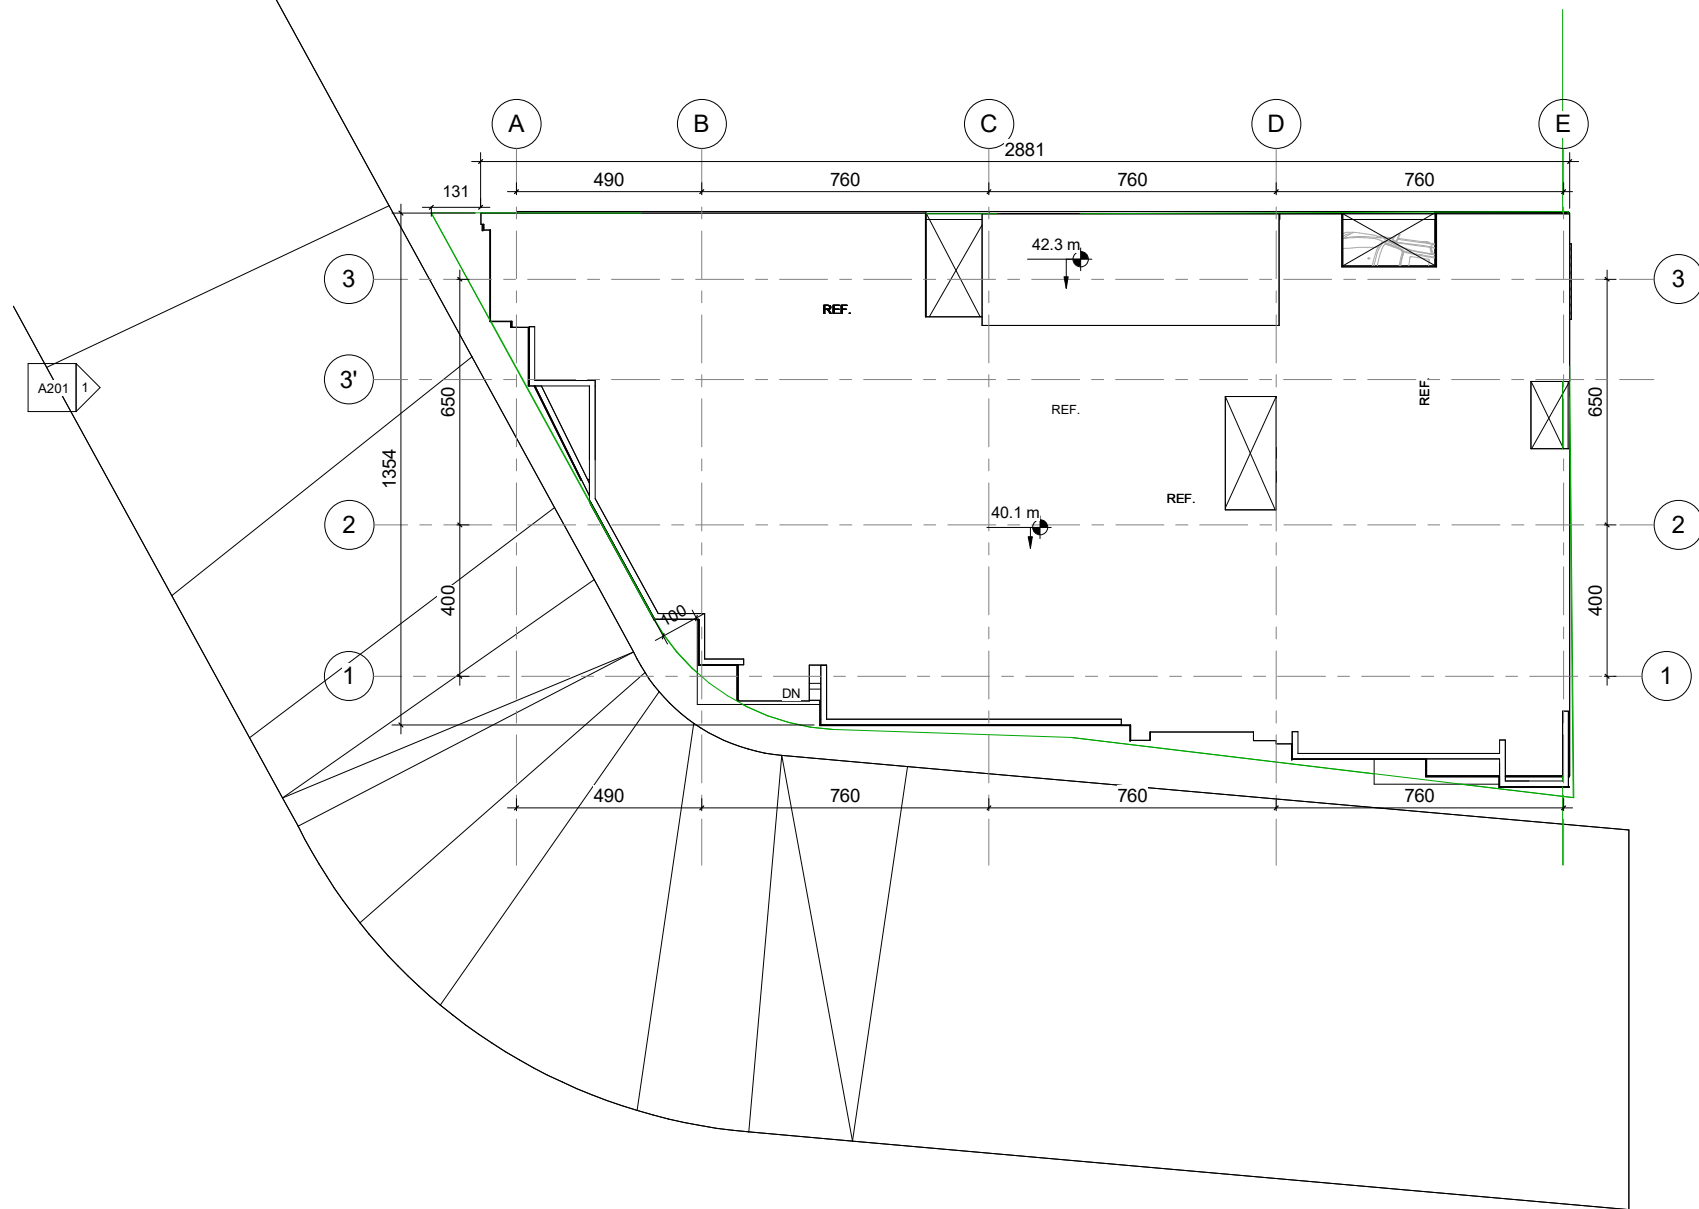


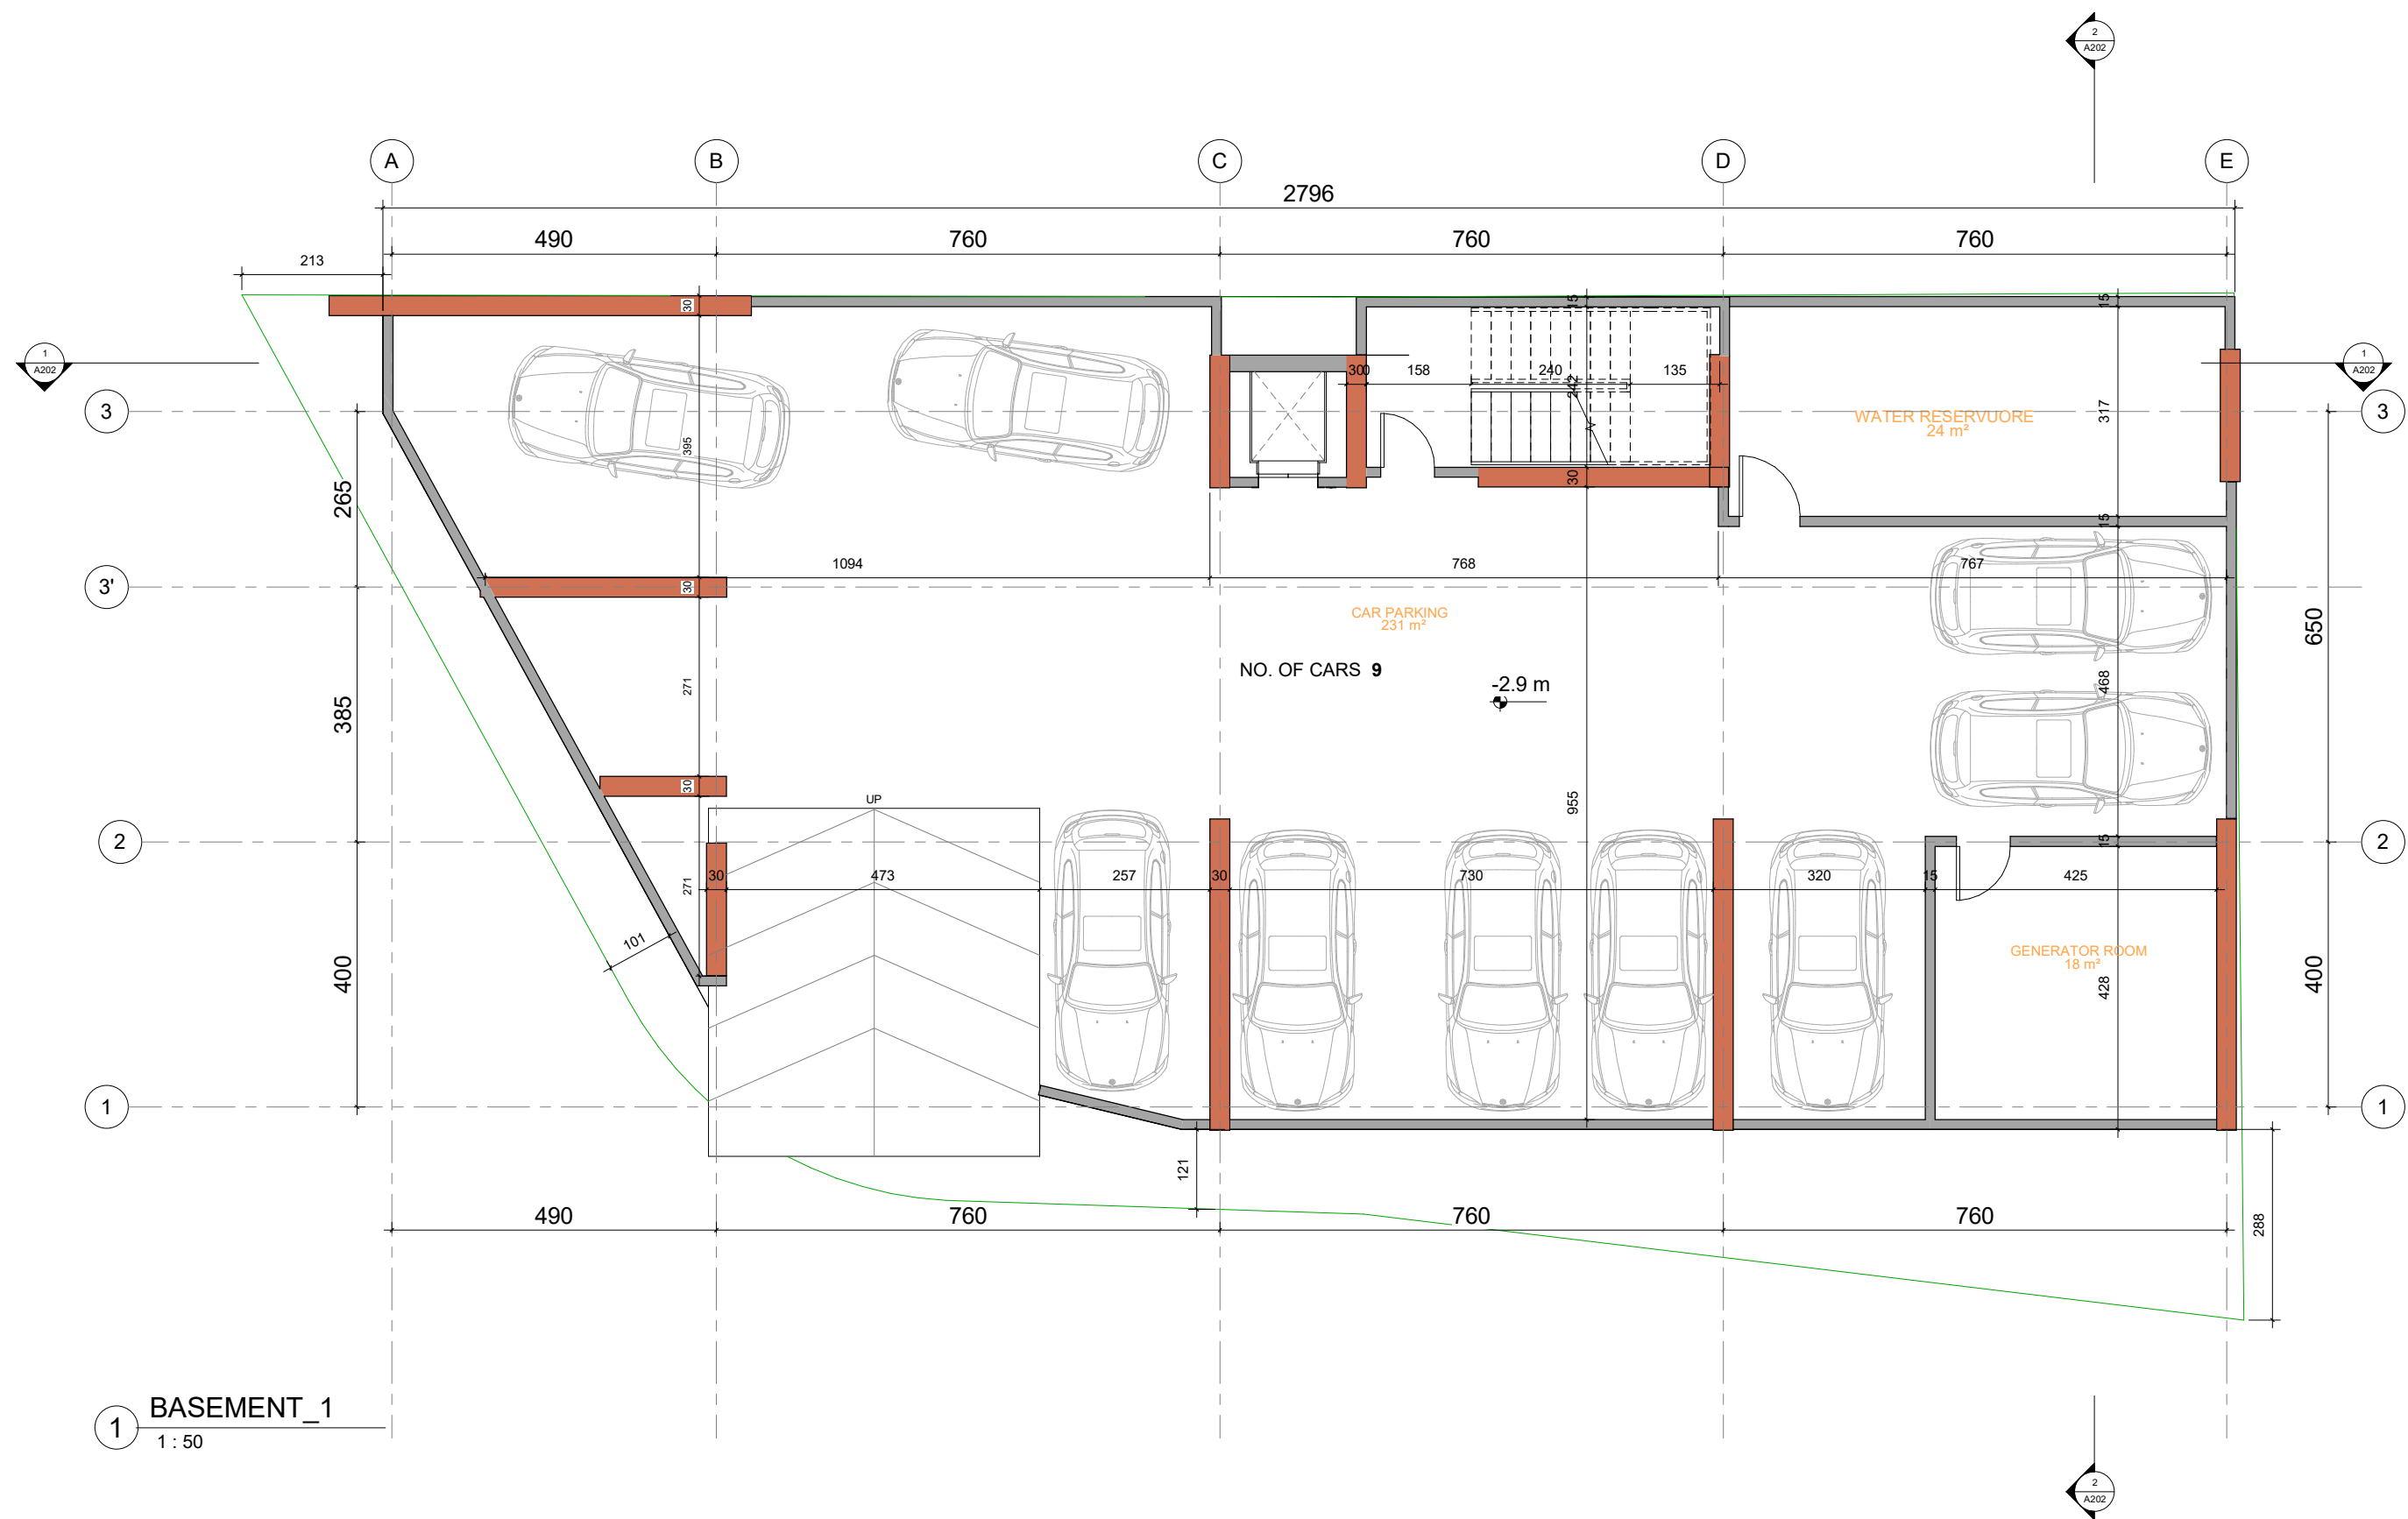


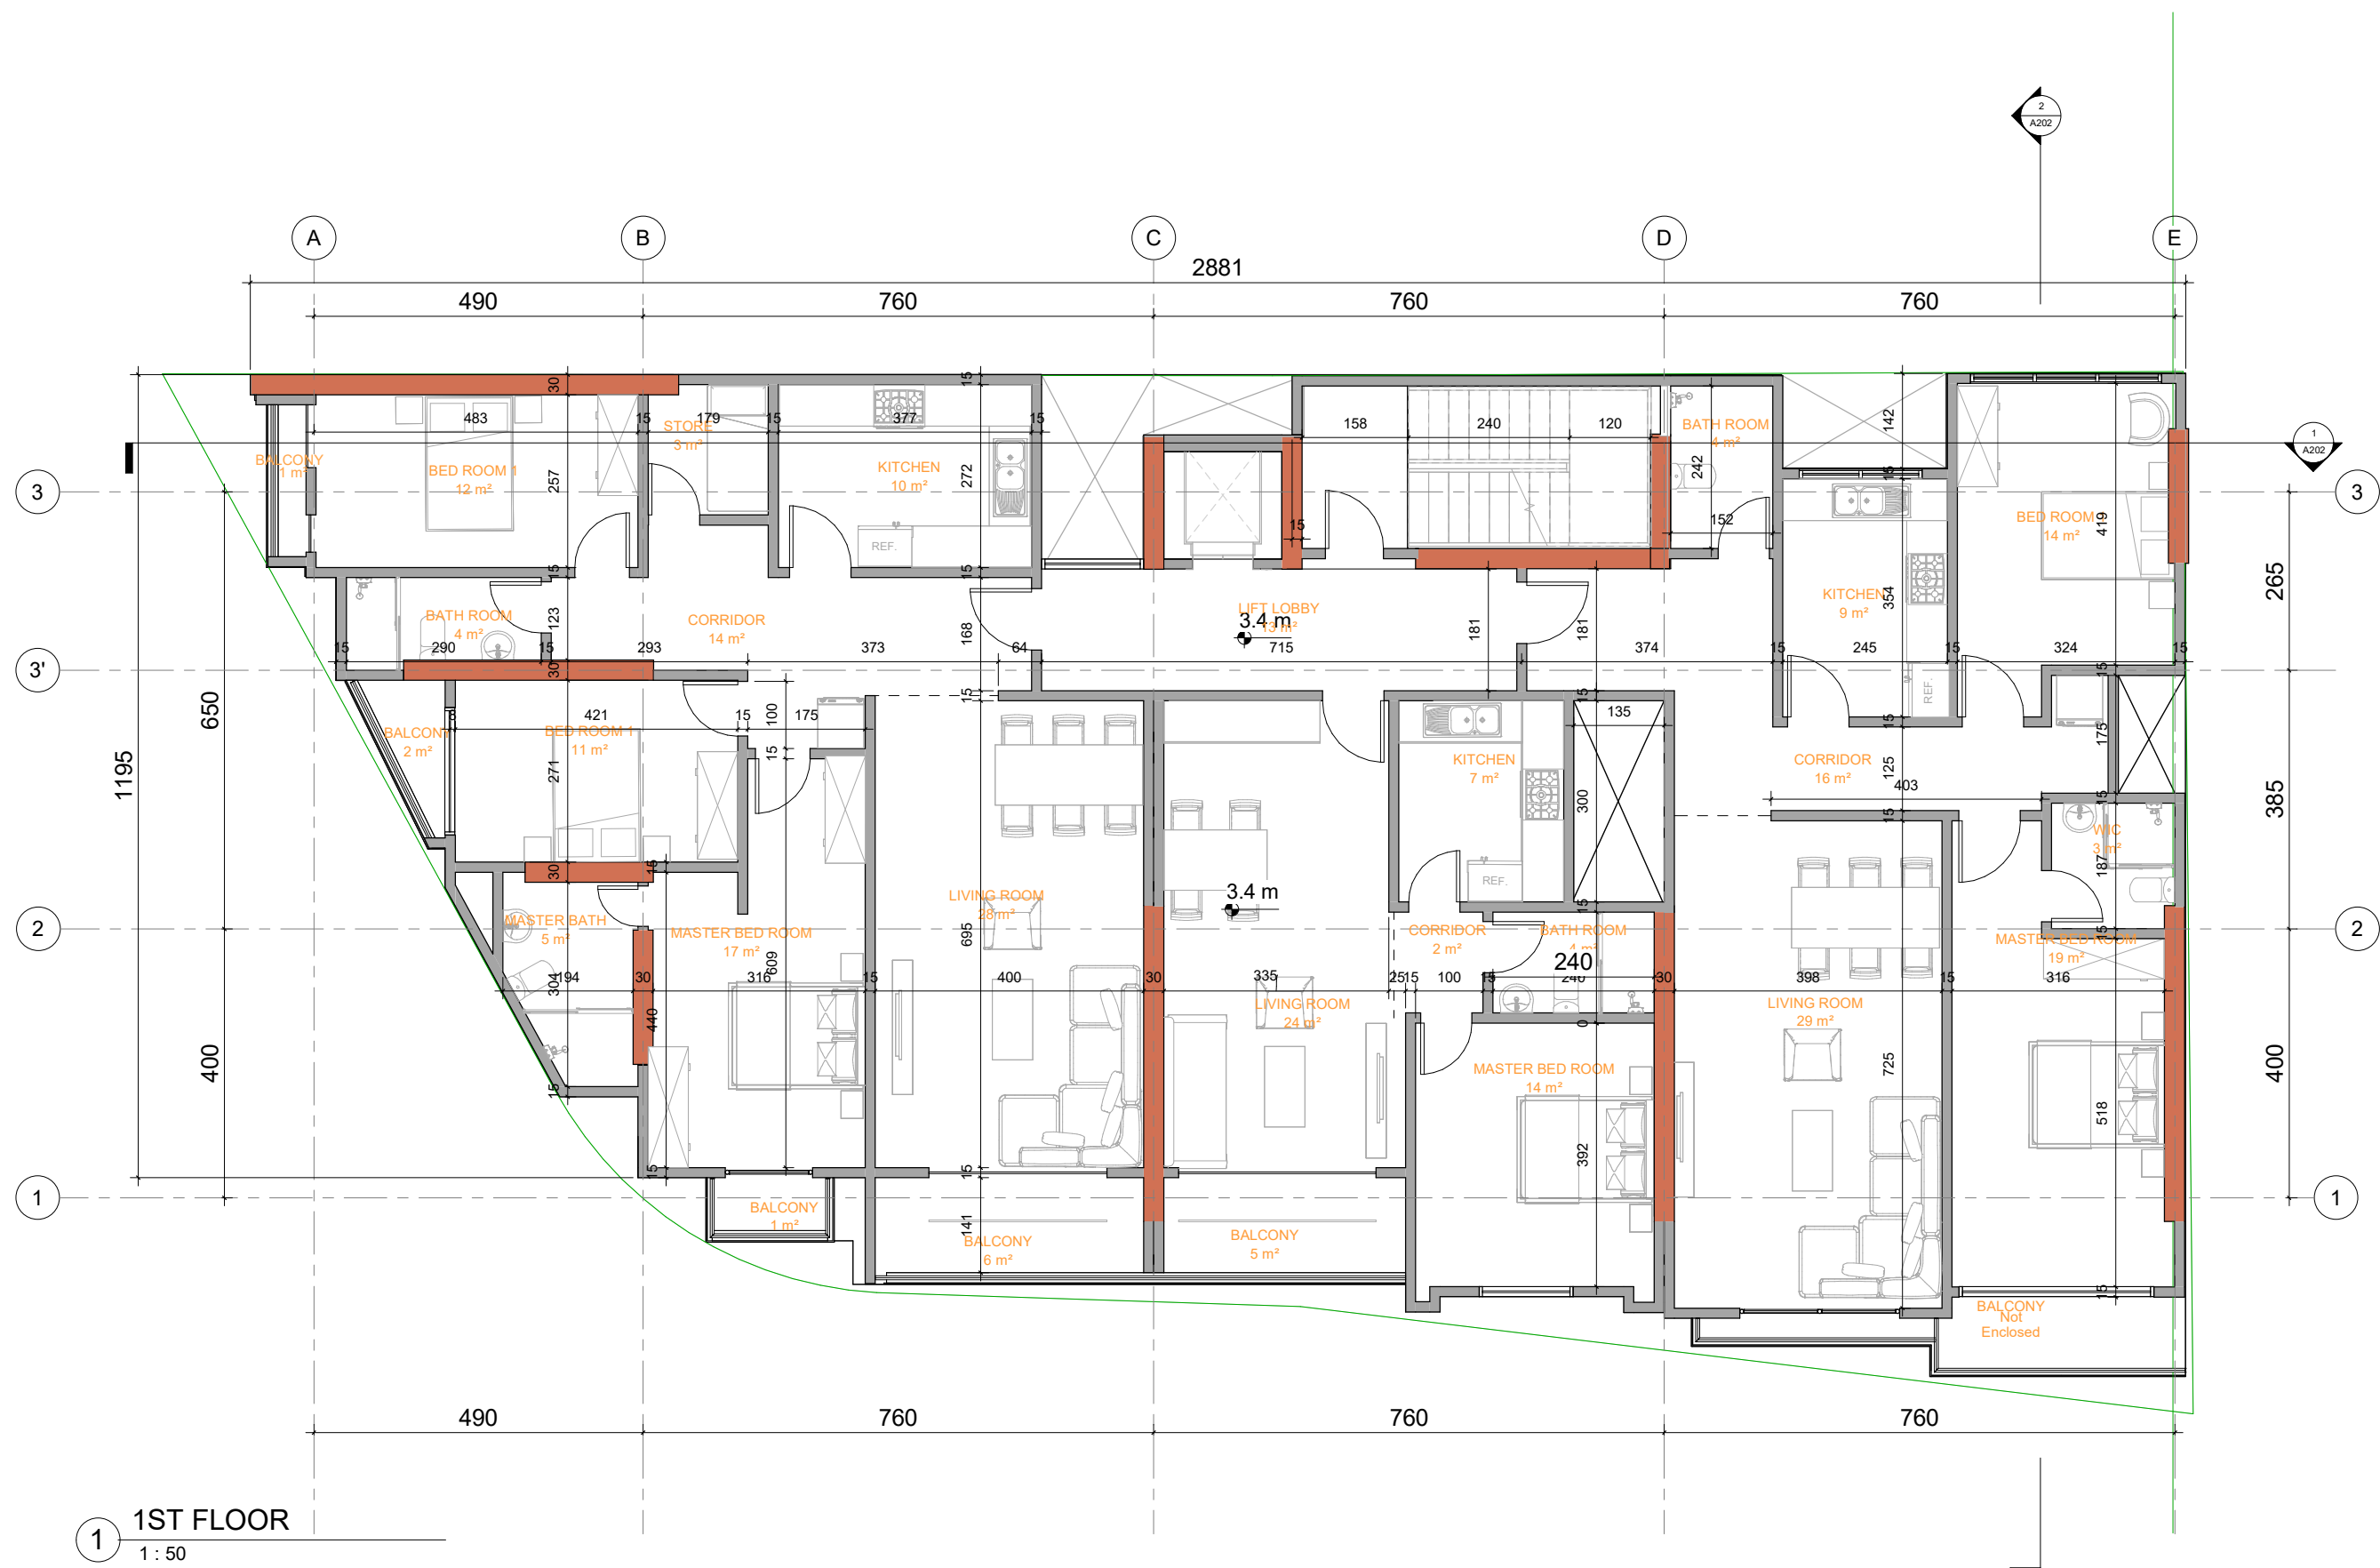

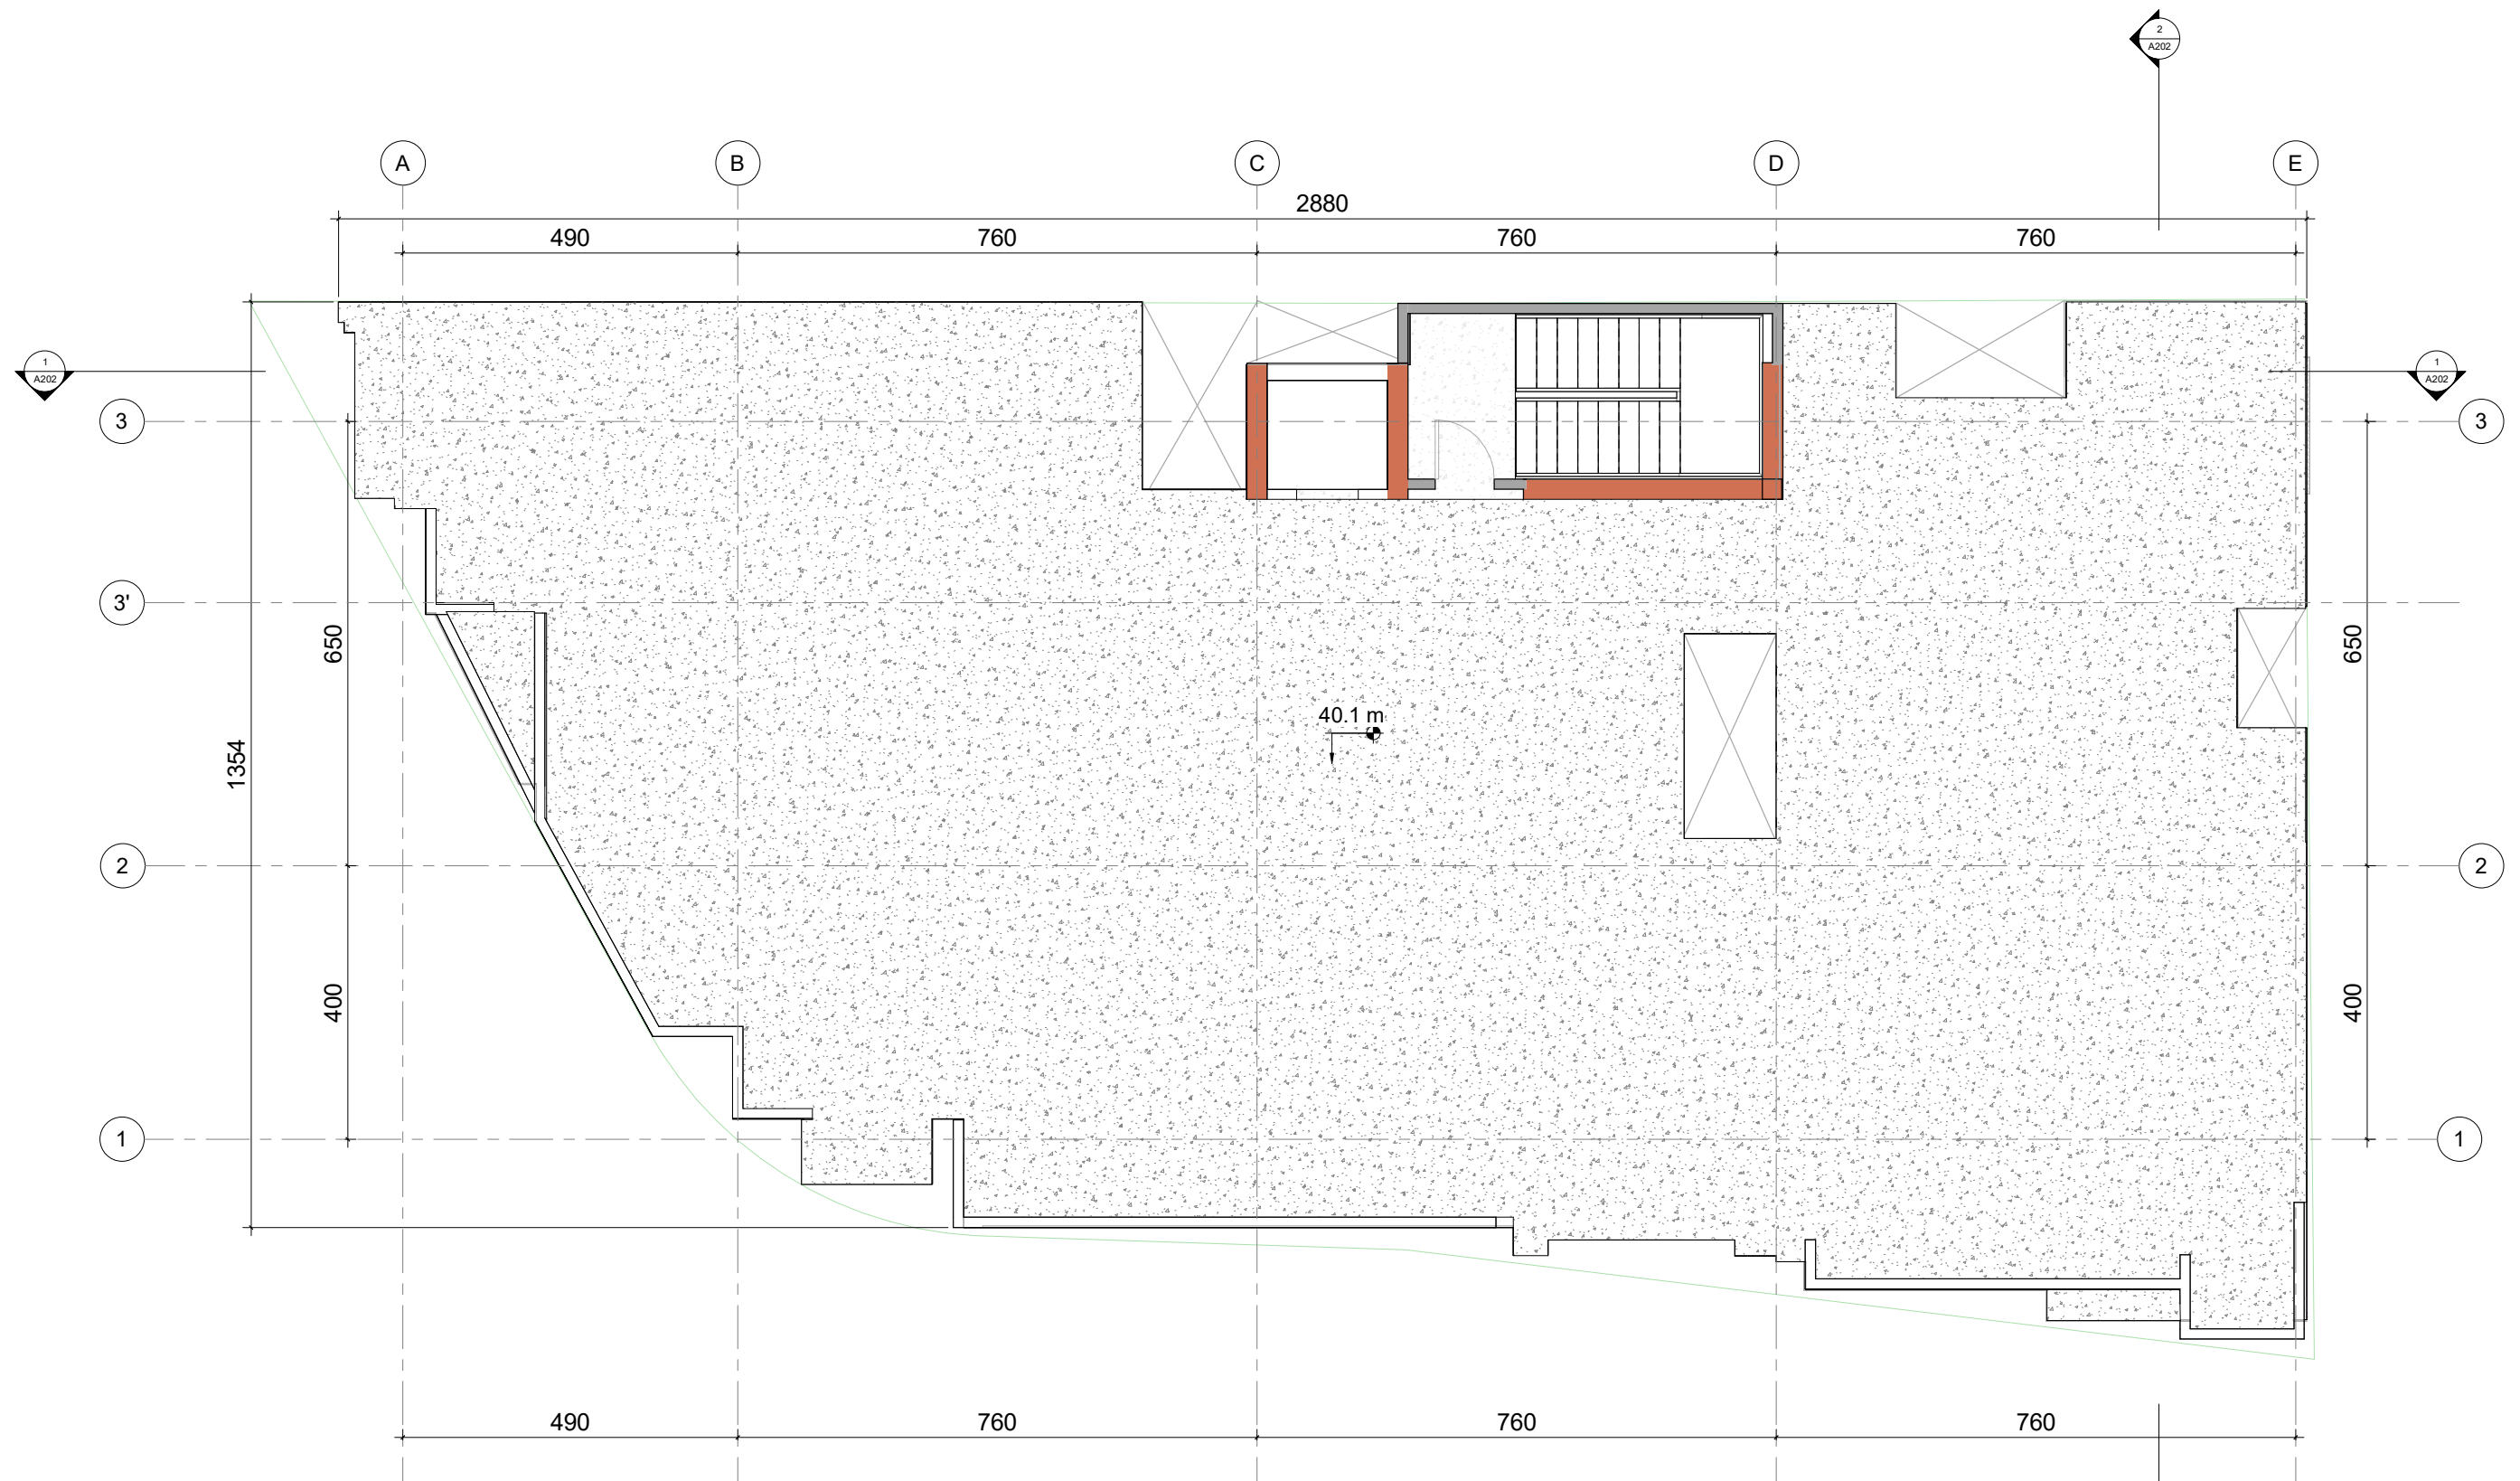




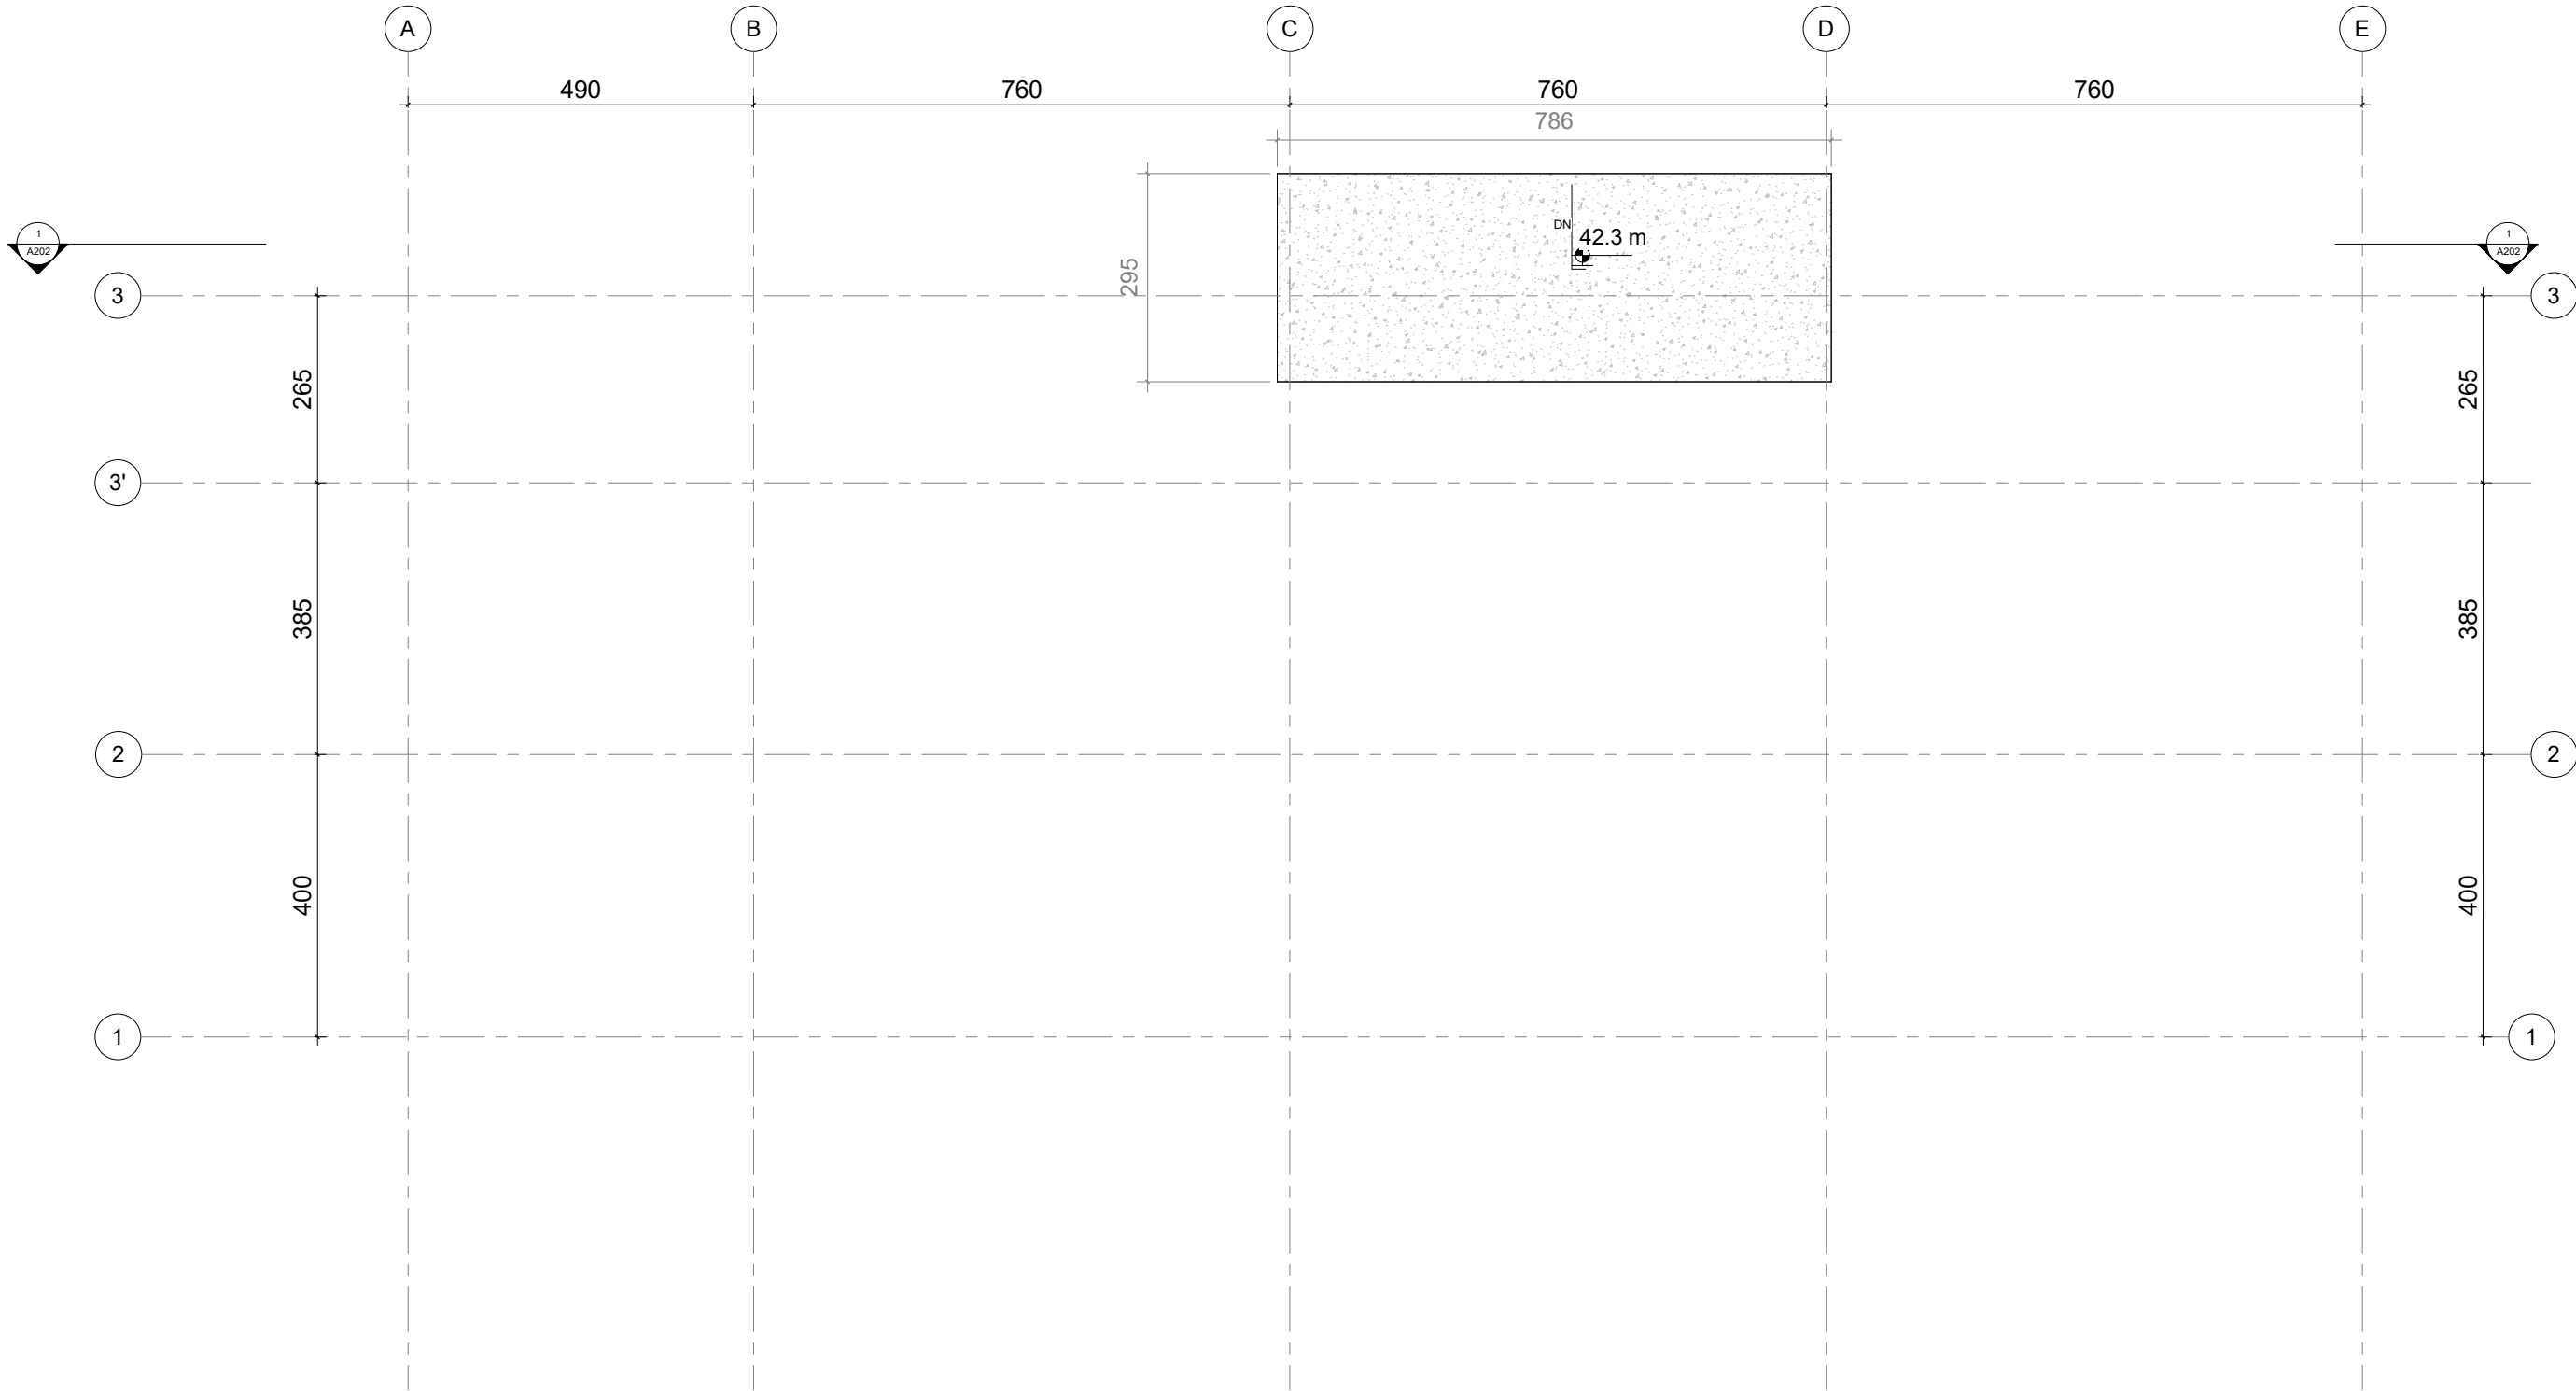


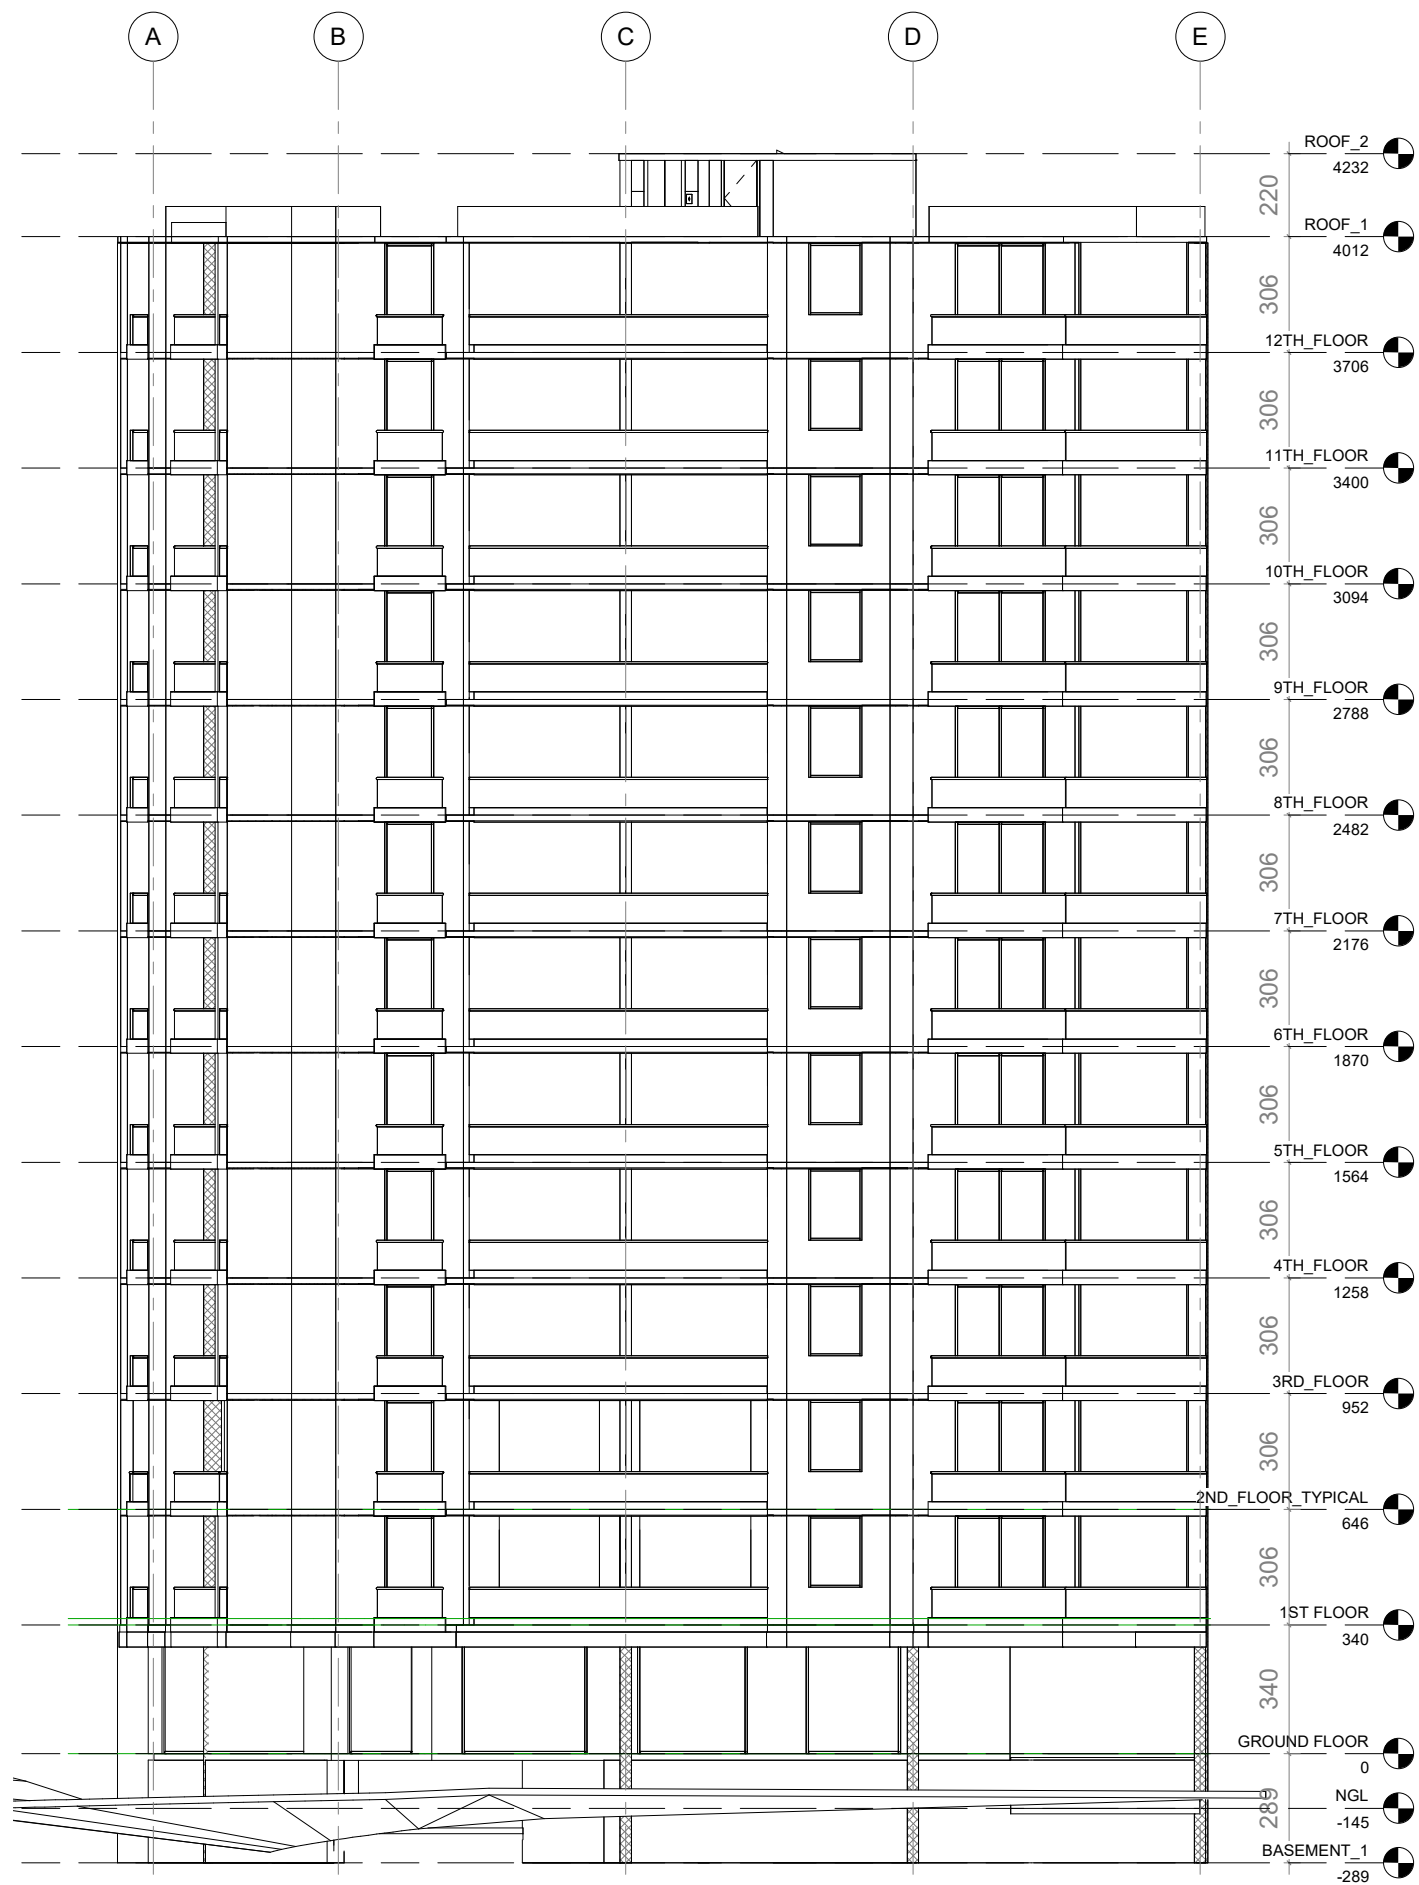


1 FRONT ELEVATION
1 : 100

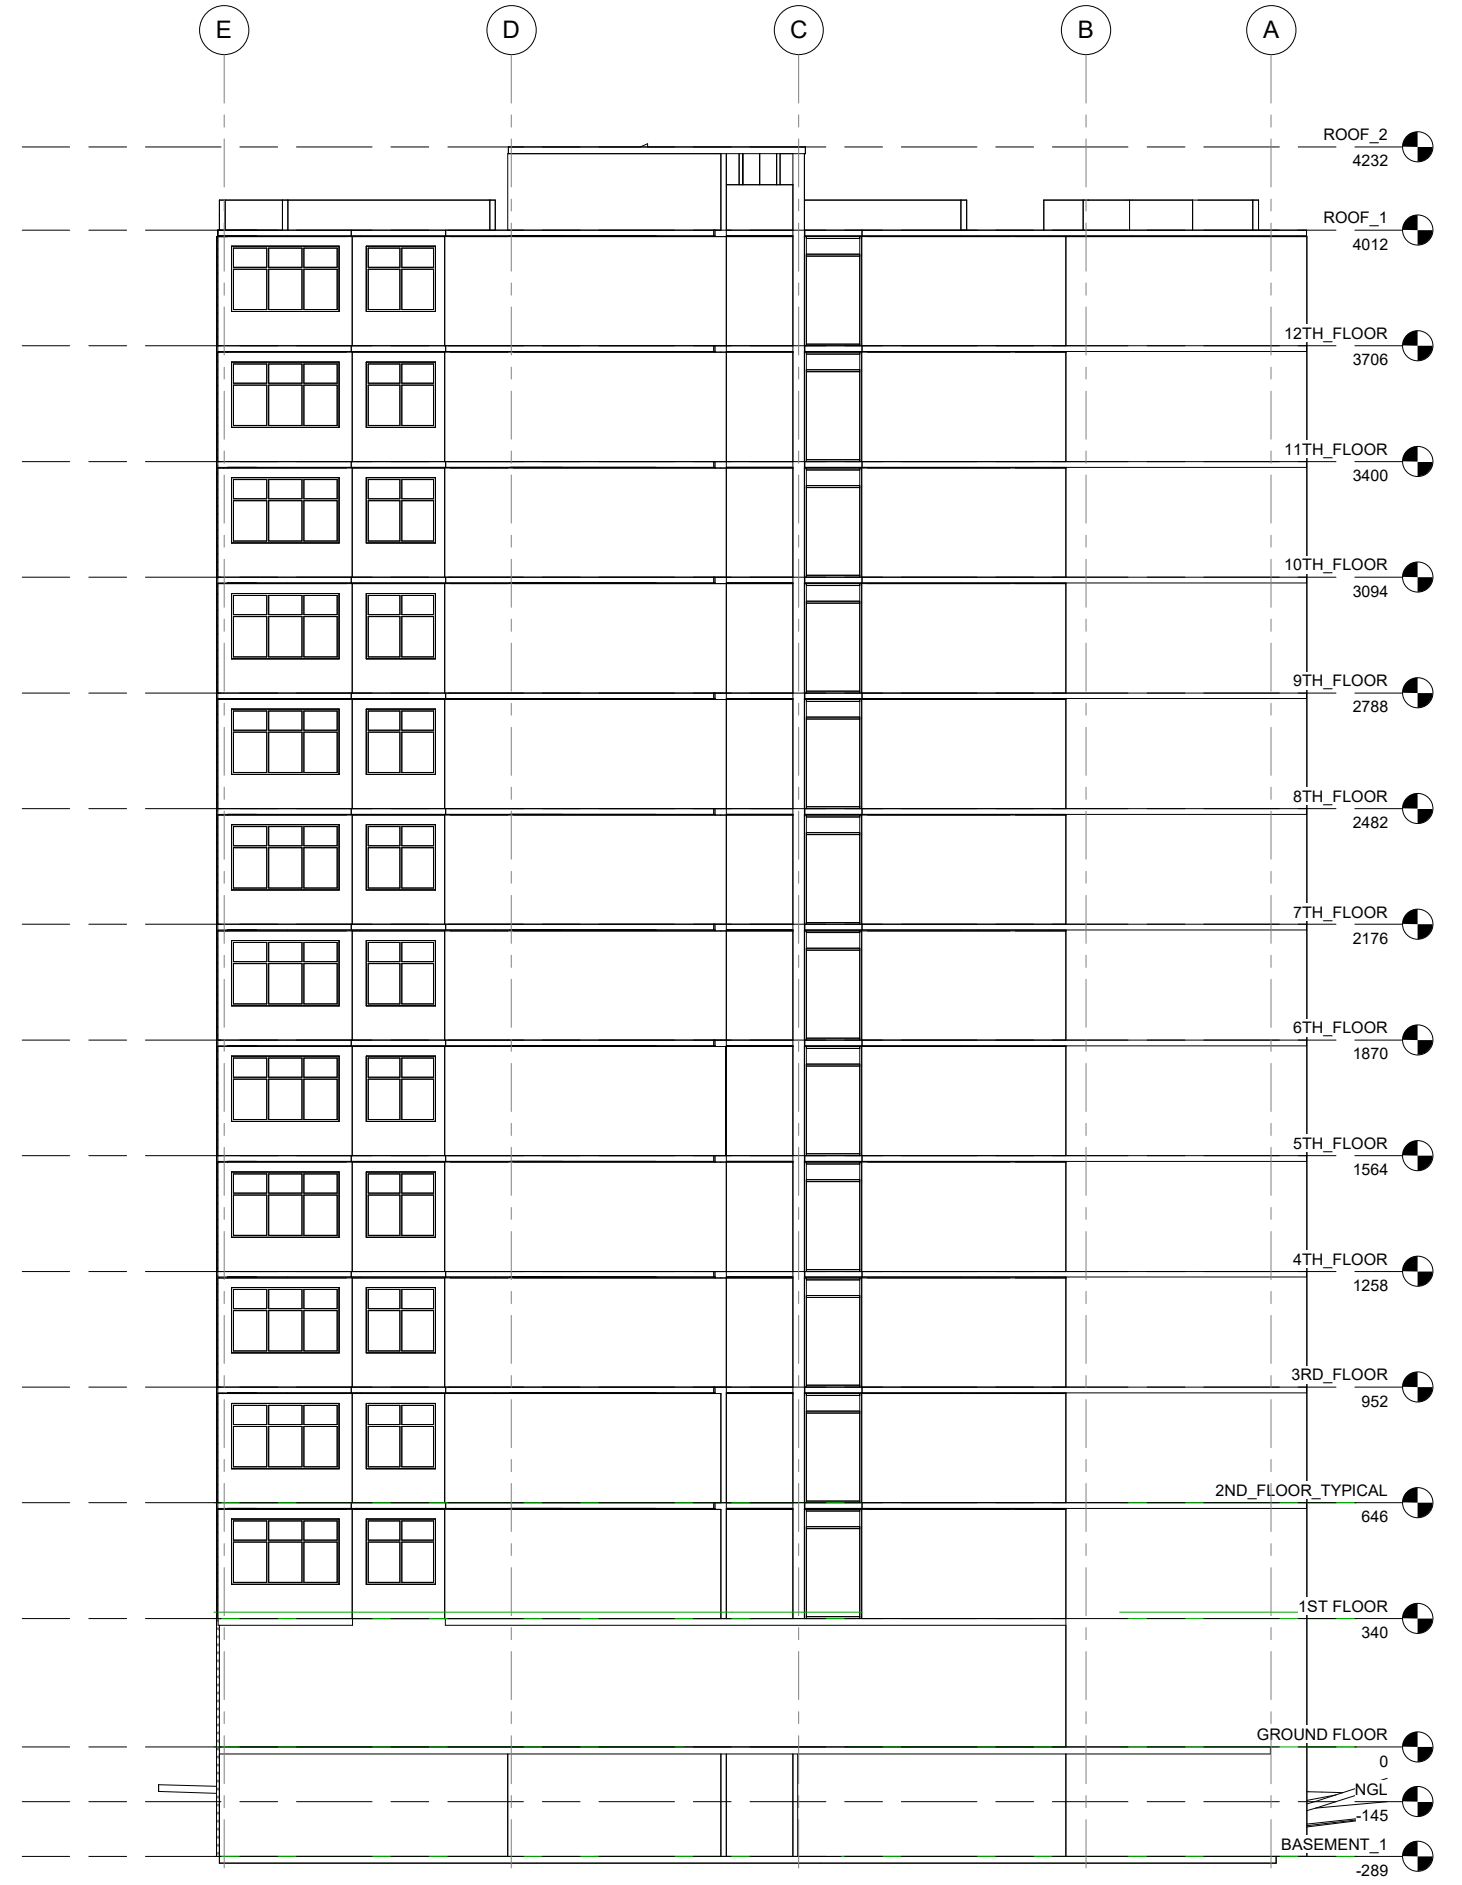


2 BACK ELEVATION
1 : 100

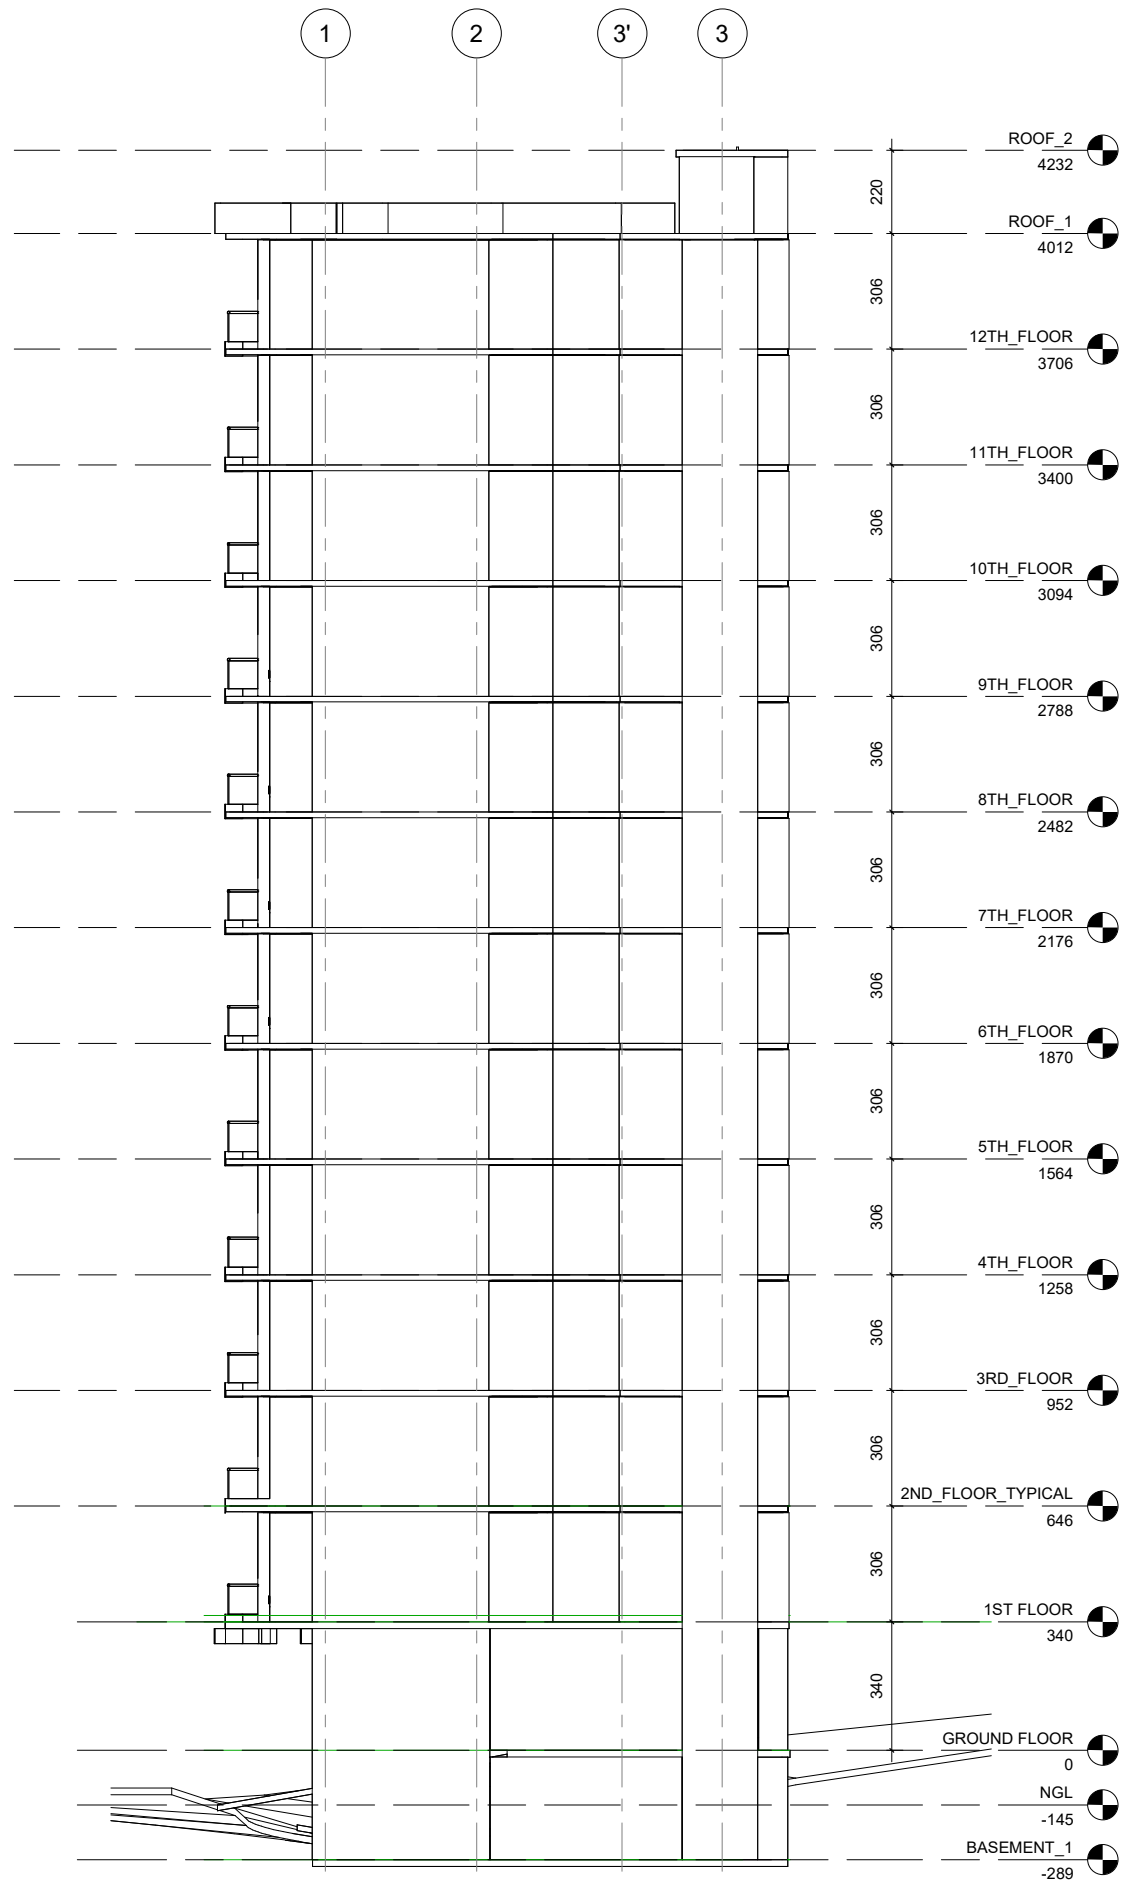


2 RIGHT ELEVATION
1 : 100

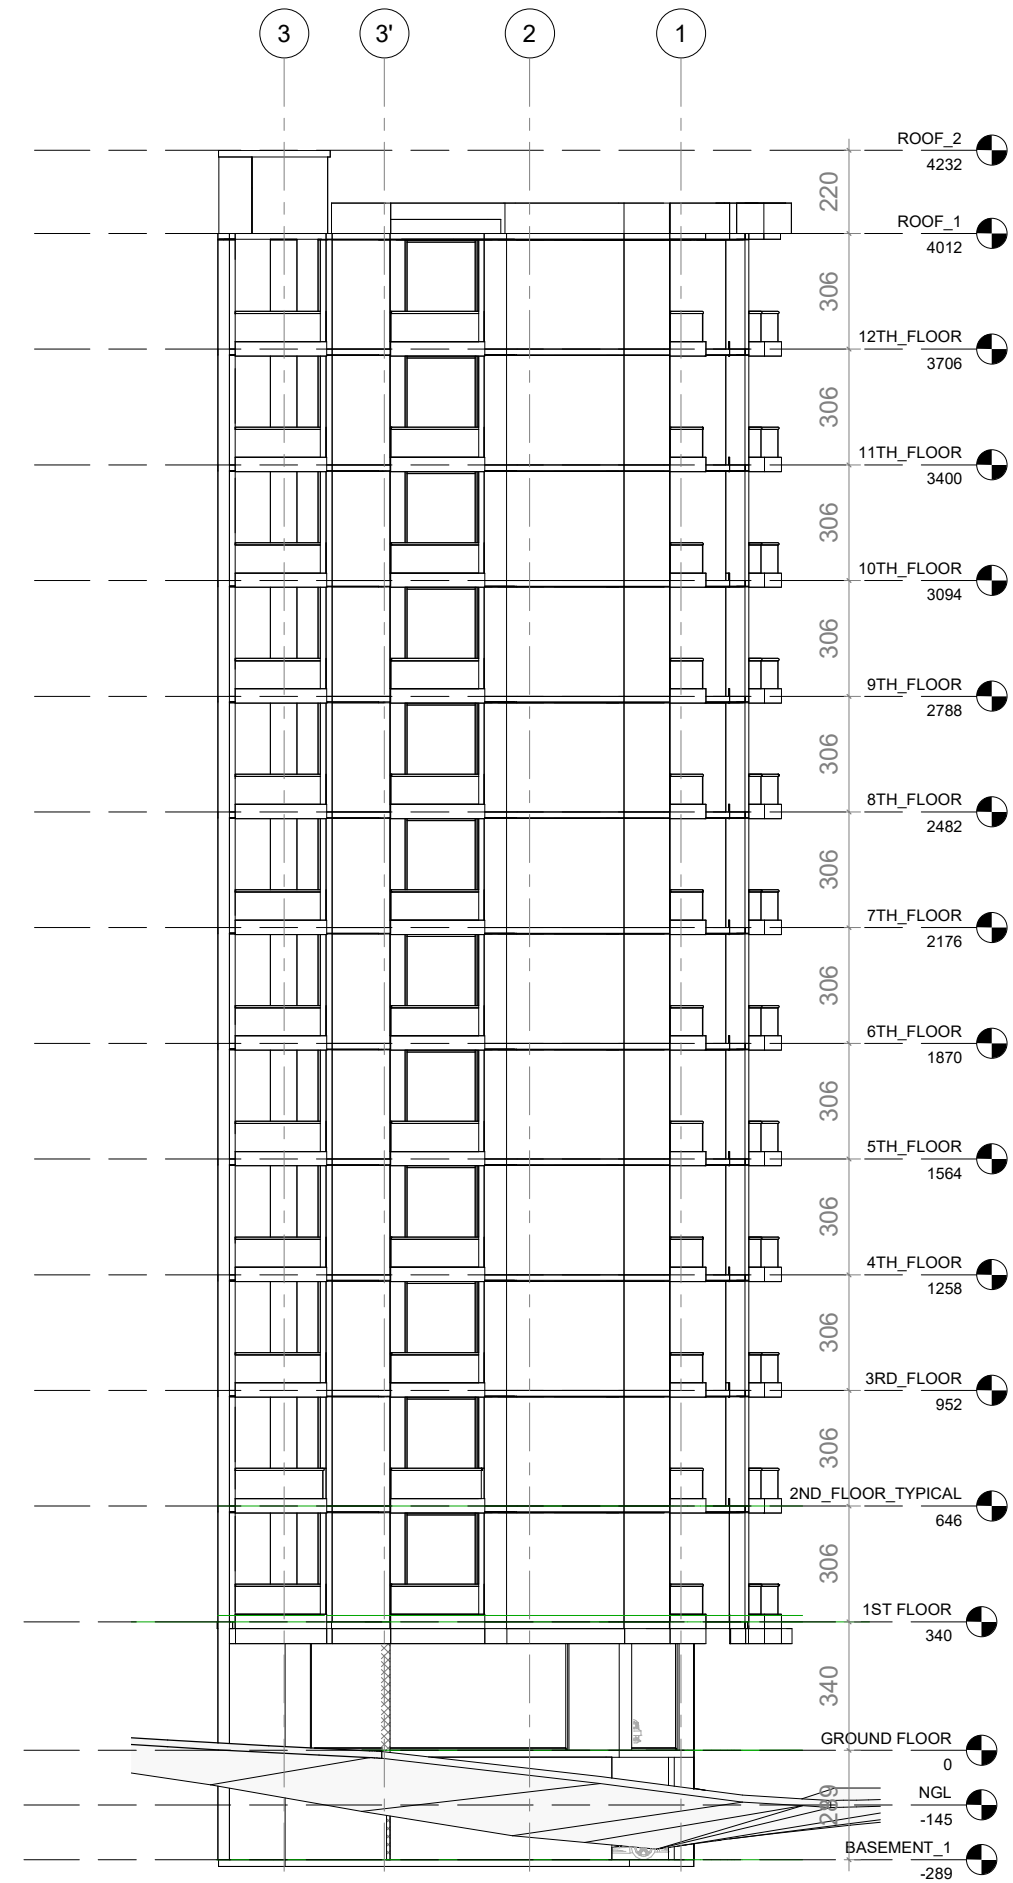

1 LEFT ELEVATION
1 : 100

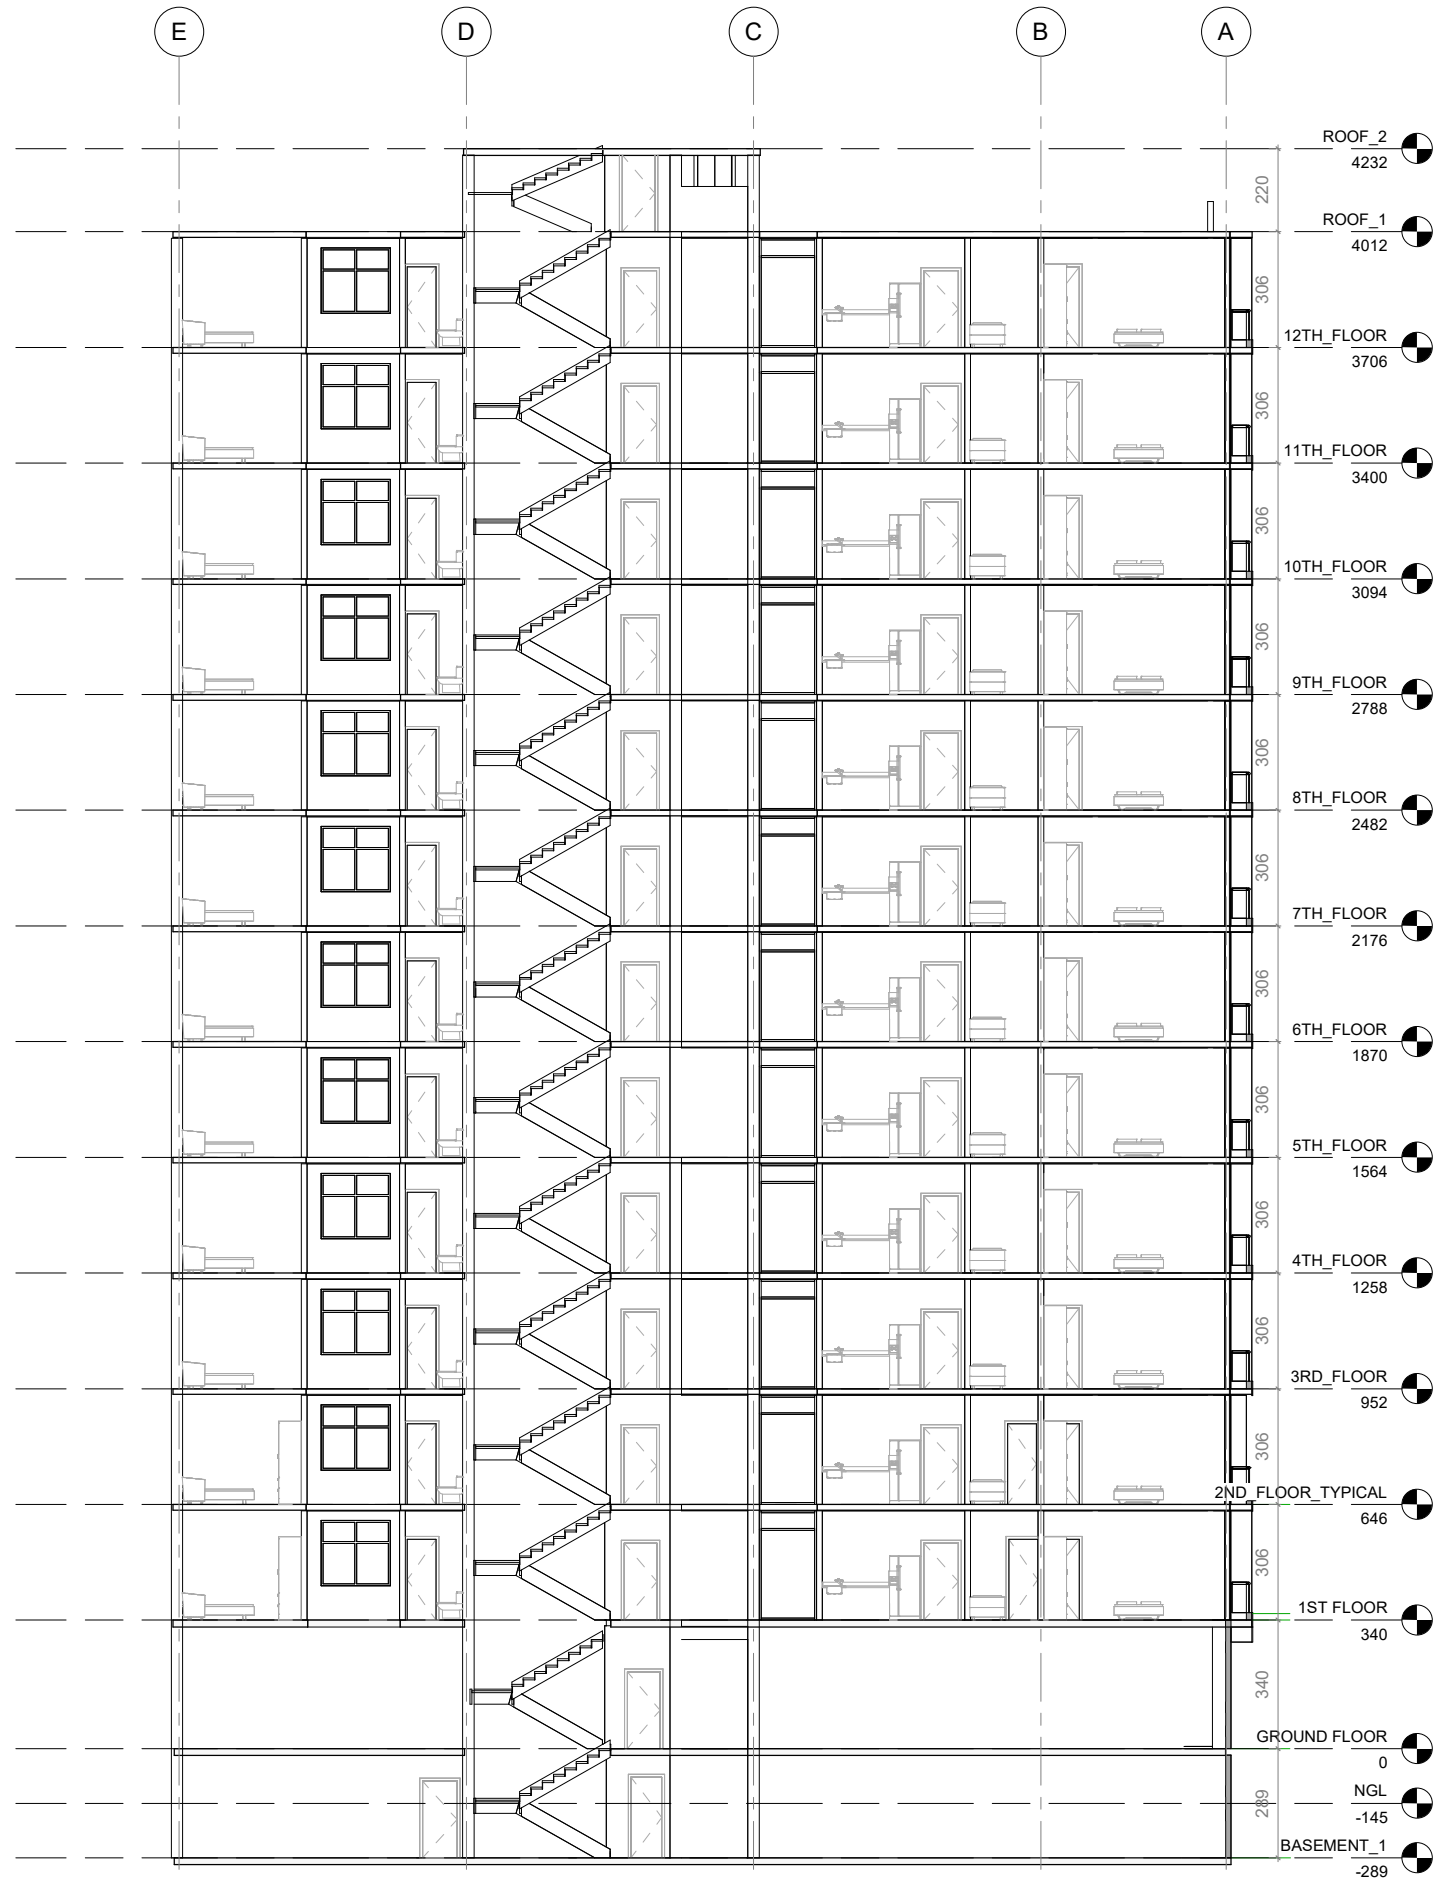

1 SECTION AA
1 : 100

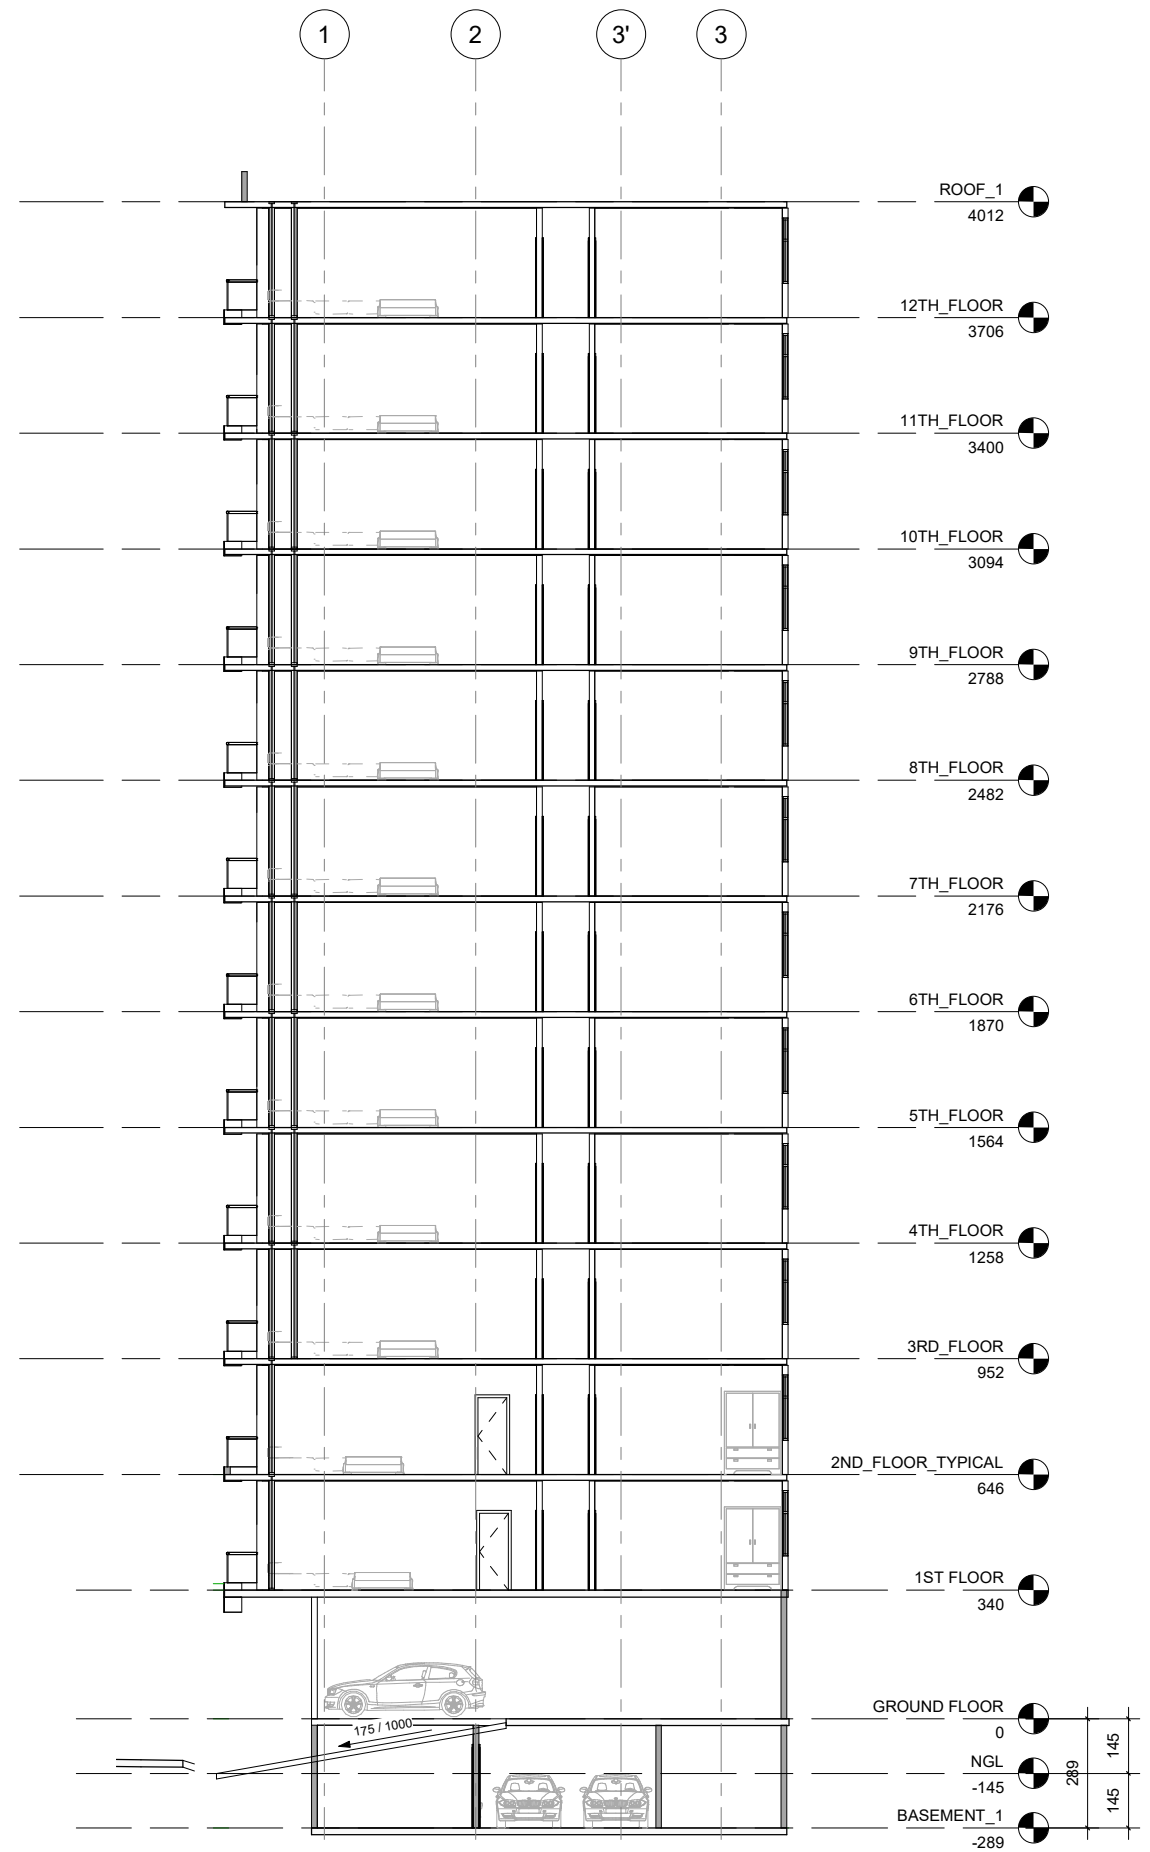

2 SECTION BB
1 : 100